


THIS PLAT IS FOR DISPLAY PURPOSES ONLY AND IS NOT SUITABLE FOR RECORDING.



LEGEND	
AC	ACRES
BC	BACK OF CURB
B/S/L	BUILDING SETBACK LINE
C/L	CENTERLINE
C/M/P	CONCRETE MONUM/T FOUND
C/P	CORRUGATED METAL PIPE
CTF	CRIMP TOP FOUND
DB	DEED BOOK
DE	DRAINAGE EASEMENT
EP	EDGE OF PAVEMENT
FH	FIRE HYDRANT
IPF	IRON PIN FOUND
IPS	IRON PIN SET
LL	LAND LOT LINE
N/F	NOW OF FORMERLY
O/H	OVERHEAD UTILITY
O/T	OPEN TOP FOUND
PB	PLAT BOOK
P/L	PROPERTY LINE
R/B/F	REBAR FOUND
R/W	REINFD CONCRETE PIPE
SF	RIGHT OF WAY
TB	SQUARE FEET
TYP	TYPICAL
WM	WATER METER
WV	WATER VALVE

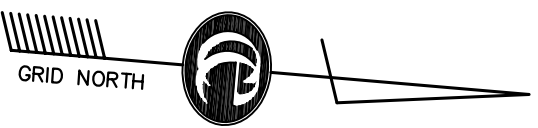

GRID NORTH

ROCKFORD PROPERTIES
230 GRAPEVINE RUN
ATLANTA, GA 30350
(404) 234-7987


PREPARED FOR:

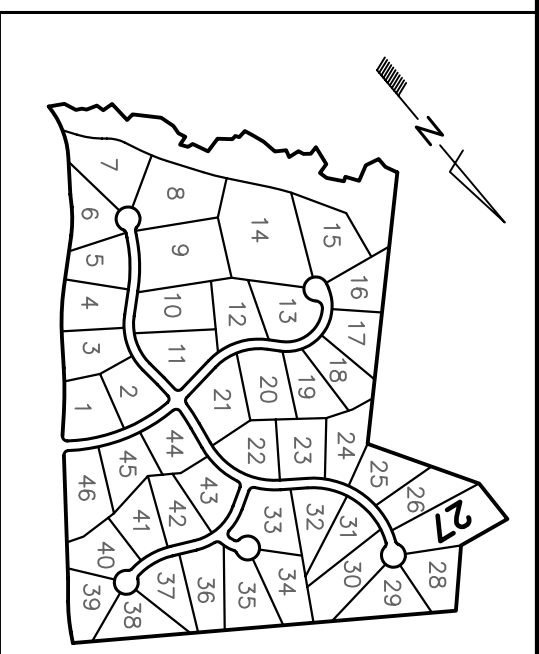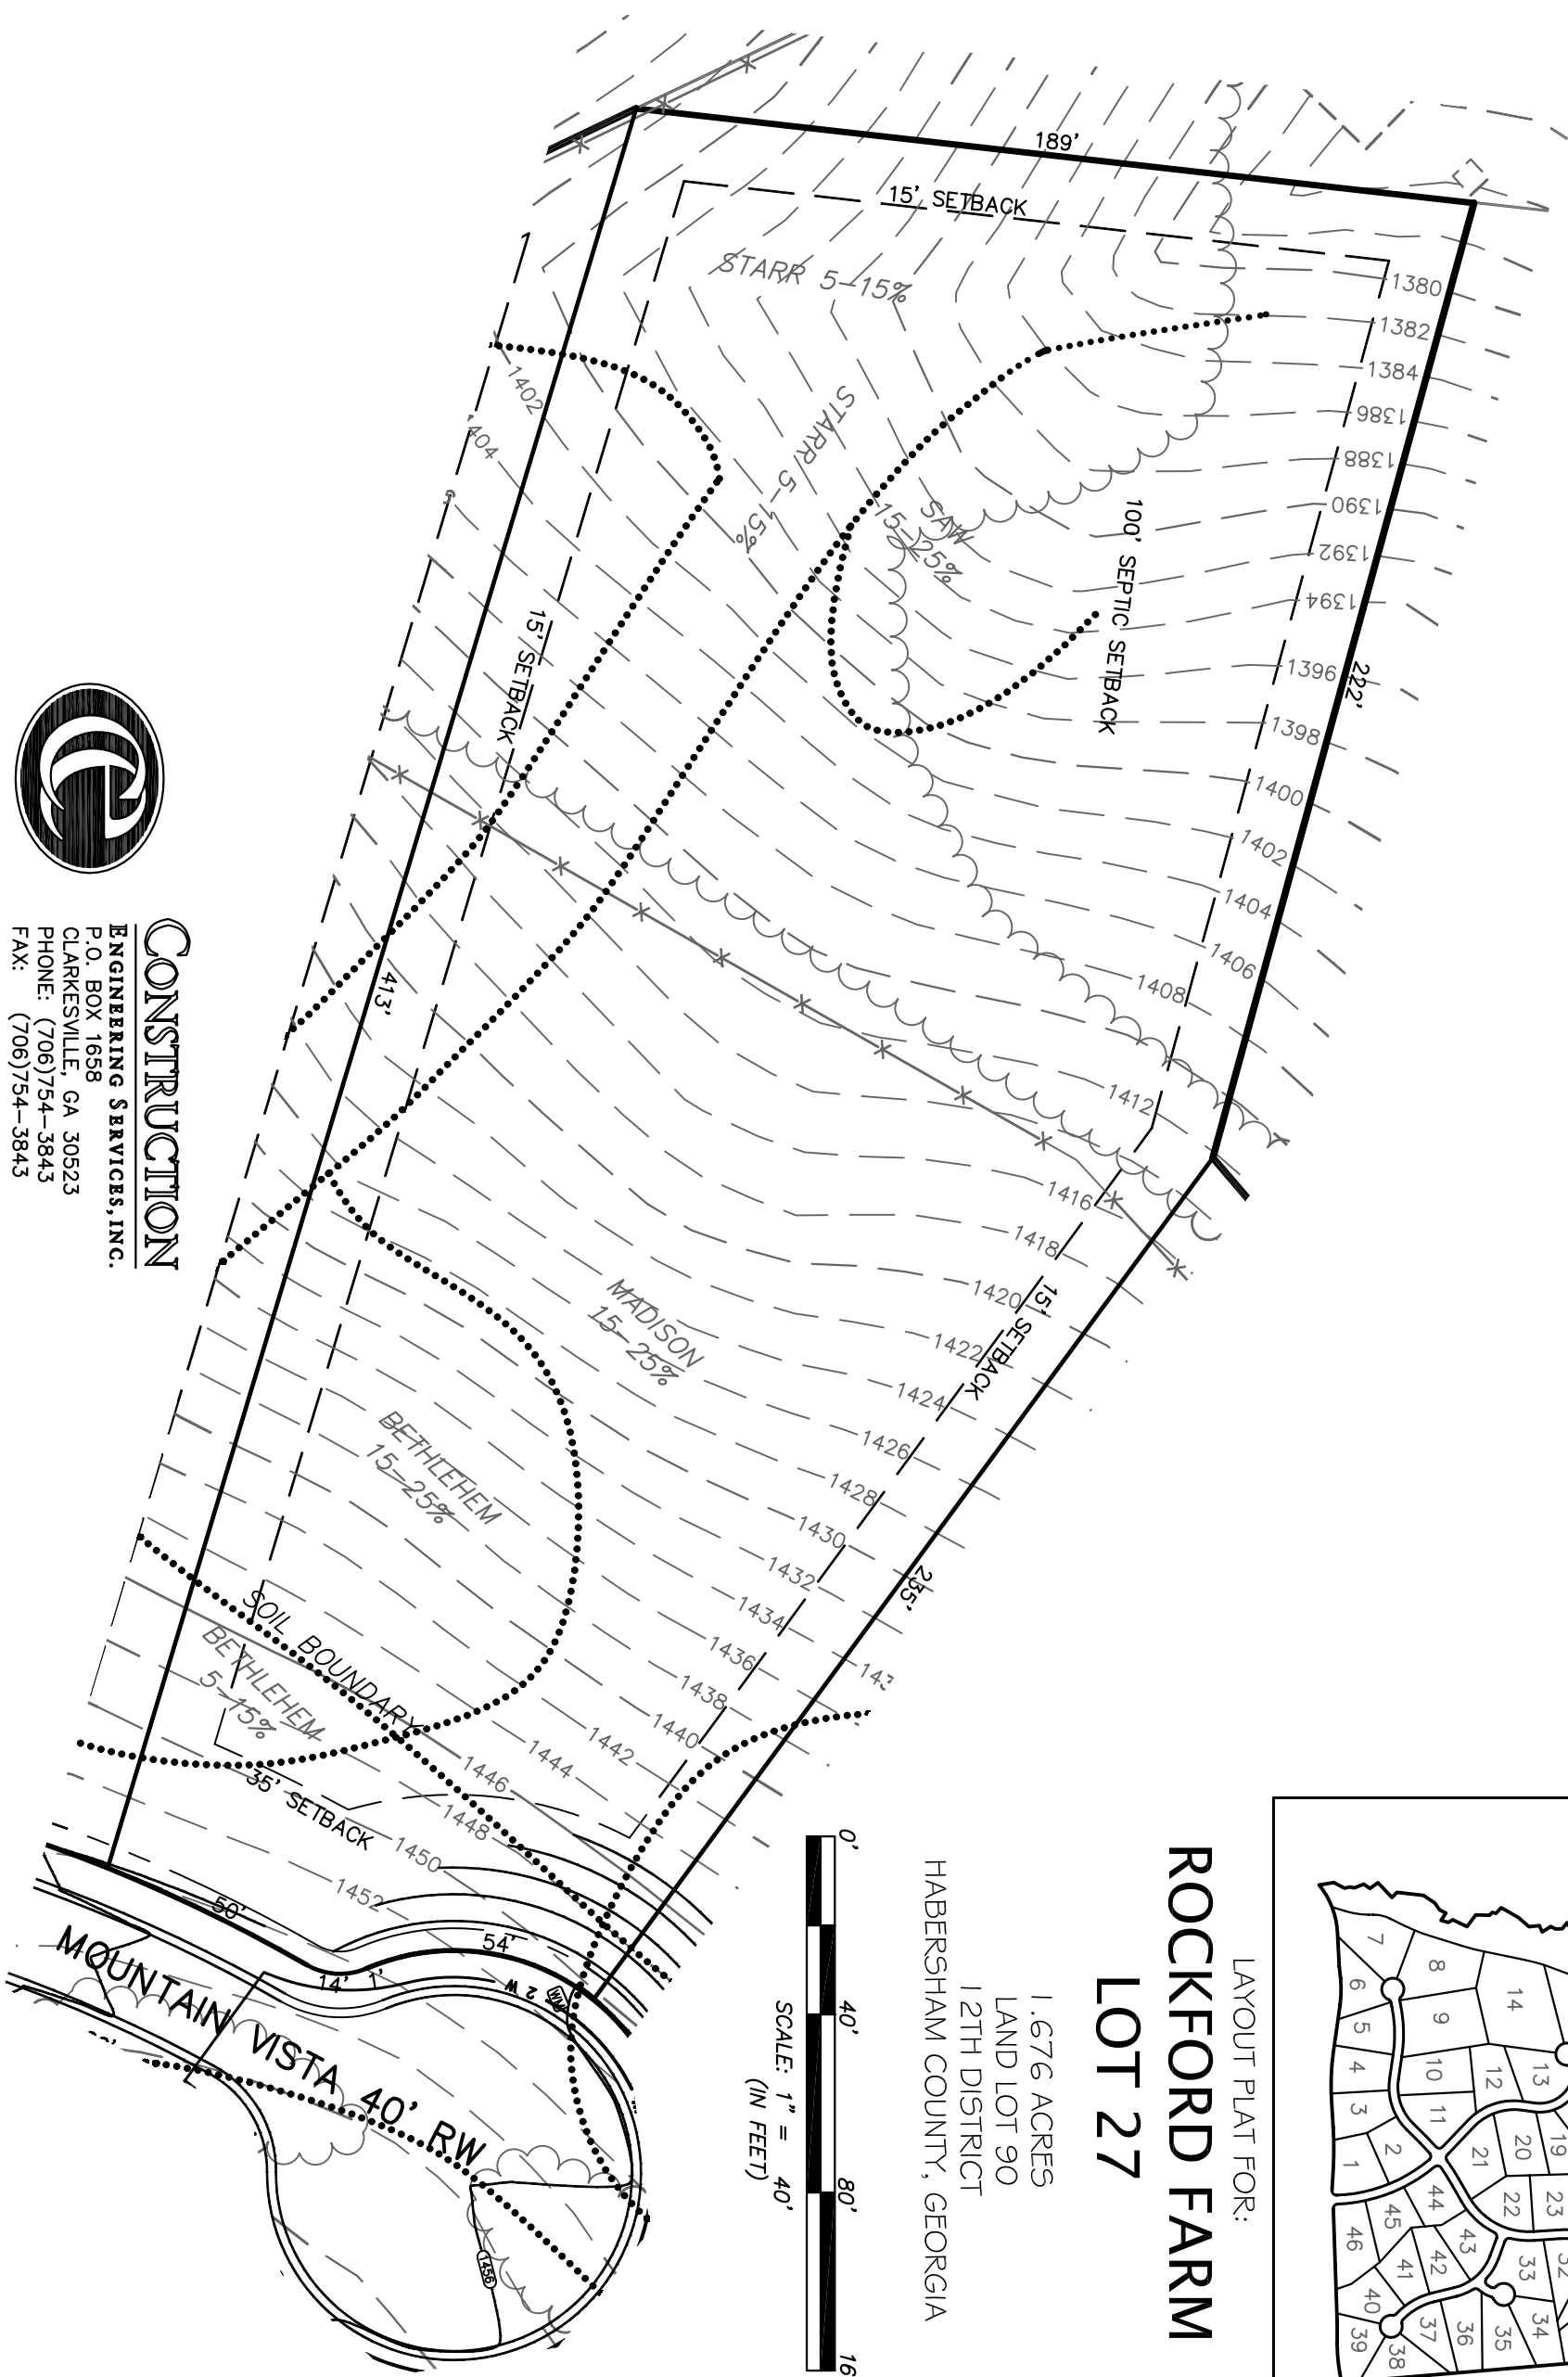

ROCKFORD FARM

LOT 27

LAYOUT PLAT FOR:
1.676 ACRES
LAND LOT 90
12TH DISTRICT
HABERSHAM COUNTY, GEORGIA

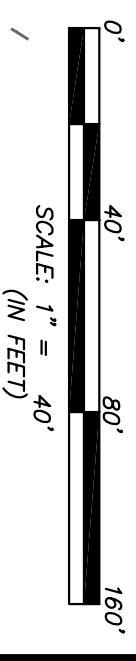

CONSTRUCTION
ENGINEERING SERVICES, INC.
P.O. BOX 1658
CLARKESVILLE, GA 30523
PHONE: (706) 754-3843
FAX: (706) 754-3843

