
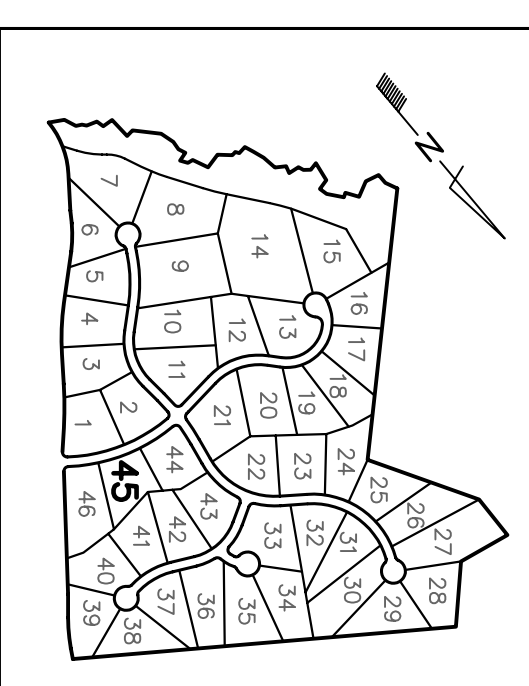
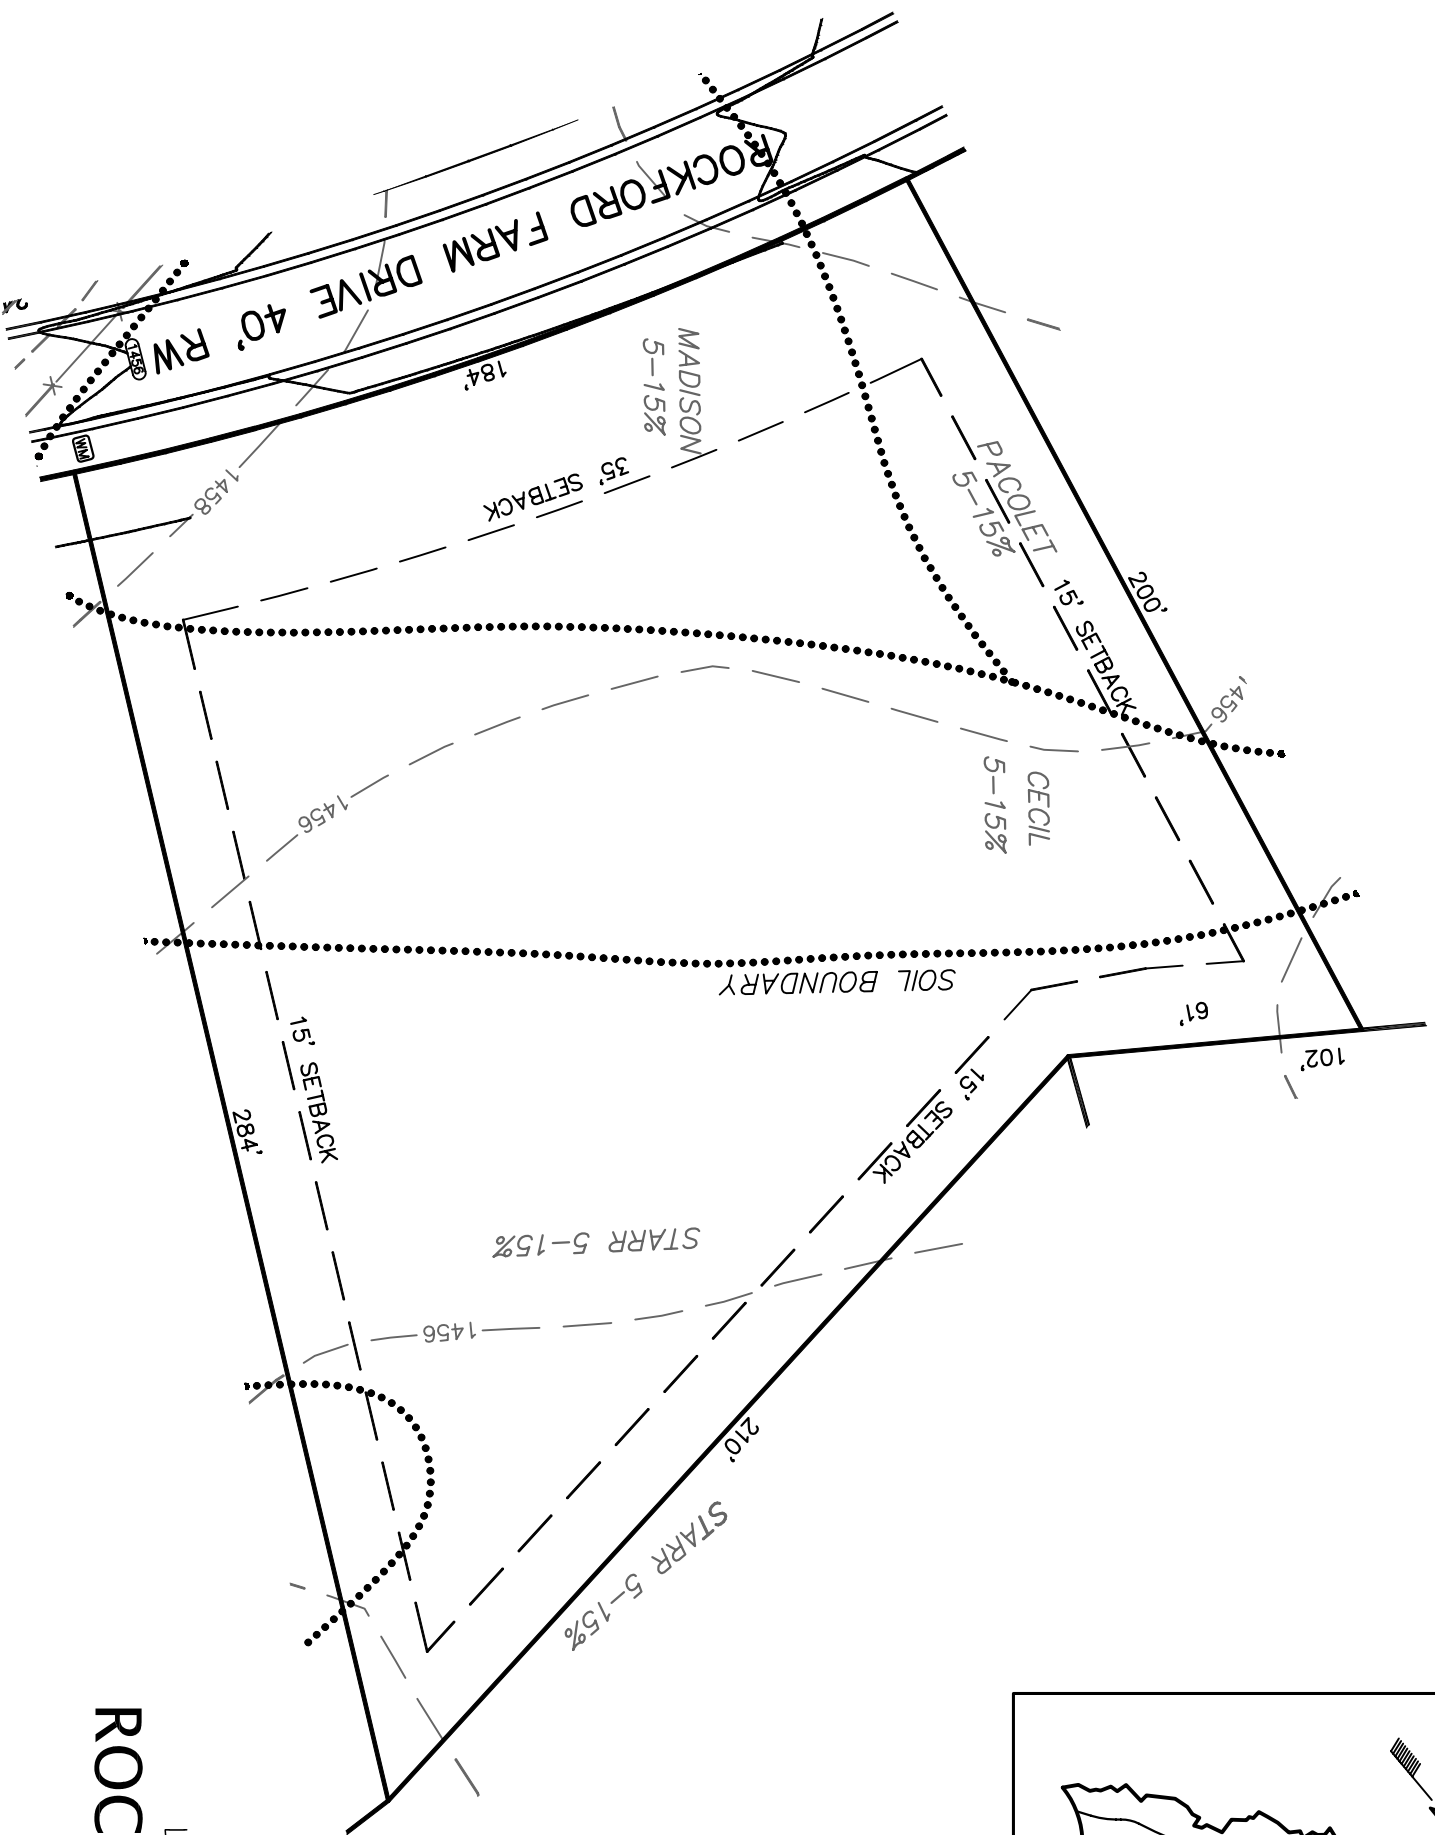


THIS PLAT IS FOR DISPLAY PURPOSES ONLY AND IS NOT SUITABLE FOR RECORDING.

LEGEND	
AC	ACRES
BC	BACK OF CURB
B/S/L	BUILDING SETBACK LINE
C/L	CENTERLINE
C/M/F	CONCRETE MONUM/T FOUND
CMP	CORRUGATED METAL PIPE
CTF	CRIMP TOP FOUND
DB	DEED BOOK
DE	DRAINAGE EASEMENT
EP	EDGE OF PAVEMENT
FH	FIRE HYDRANT
IPF	IRON PIN FOUND
IPS	IRON PIN SET
LL	LAND LOT
LL/L	LAND LOT LINE
N/F	NOW OF FORMERLY
O/H	OVERHEAD UTILITY
OTF	OPEN TOP FOUND
PB	PLAT BOOK
P/L	PROPERTY LINE
R/B/F	REBAR FOUND
RCP	REINFD CONCRETE PIPE
R/W	RIGHT OF WAY
SF	SQUARE FEET
TB	TELEPHONE BOXTYPICAL
TYP	TYPICAL
WM	WATER METER
WV	WATER VALVE

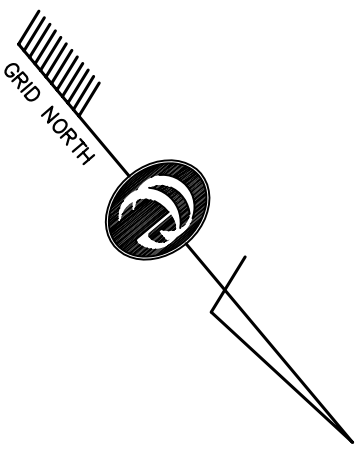

PREPARED FOR:  
 ROCKFORD PROPERTIES  
 230 GRAPEVINE RUN  
 ATLANTA, GA 30350  
 (404) 234-7987

LAYOUT PLAT FOR:  
**ROCKFORD FARM**  
**LOT 45**

1.068 ACRES  
 LAND LOT 90  
 12TH DISTRICT  
 HABERSHAM COUNTY, GEORGIA



**CONSTRUCTION**  
 ENGINEERING SERVICES, INC.  
 P.O. BOX 1658  
 CLARKESVILLE, GA 30523  
 PHONE: (706)754-3843  
 FAX: (706)754-3843

